

LOWER GROUND-02

Project:
AL- NOOR HILL VILLS - II


Dwg. Title
AREA STATEMENT PLAN

Dwg. No: A-02
Scale: NTS
Project Code: 00A

Architect: ZEESHAN
Checked by: AMIR LUTF
Date: 25-02-2021



AL-NOOR MARKETING CONSULTANT
Office# 1-A, 2nd Floor, 15 Shadman, Jail Road Lahore
Tel: +92 042 - 35408866, 7
Info@alnoorconsultants.com

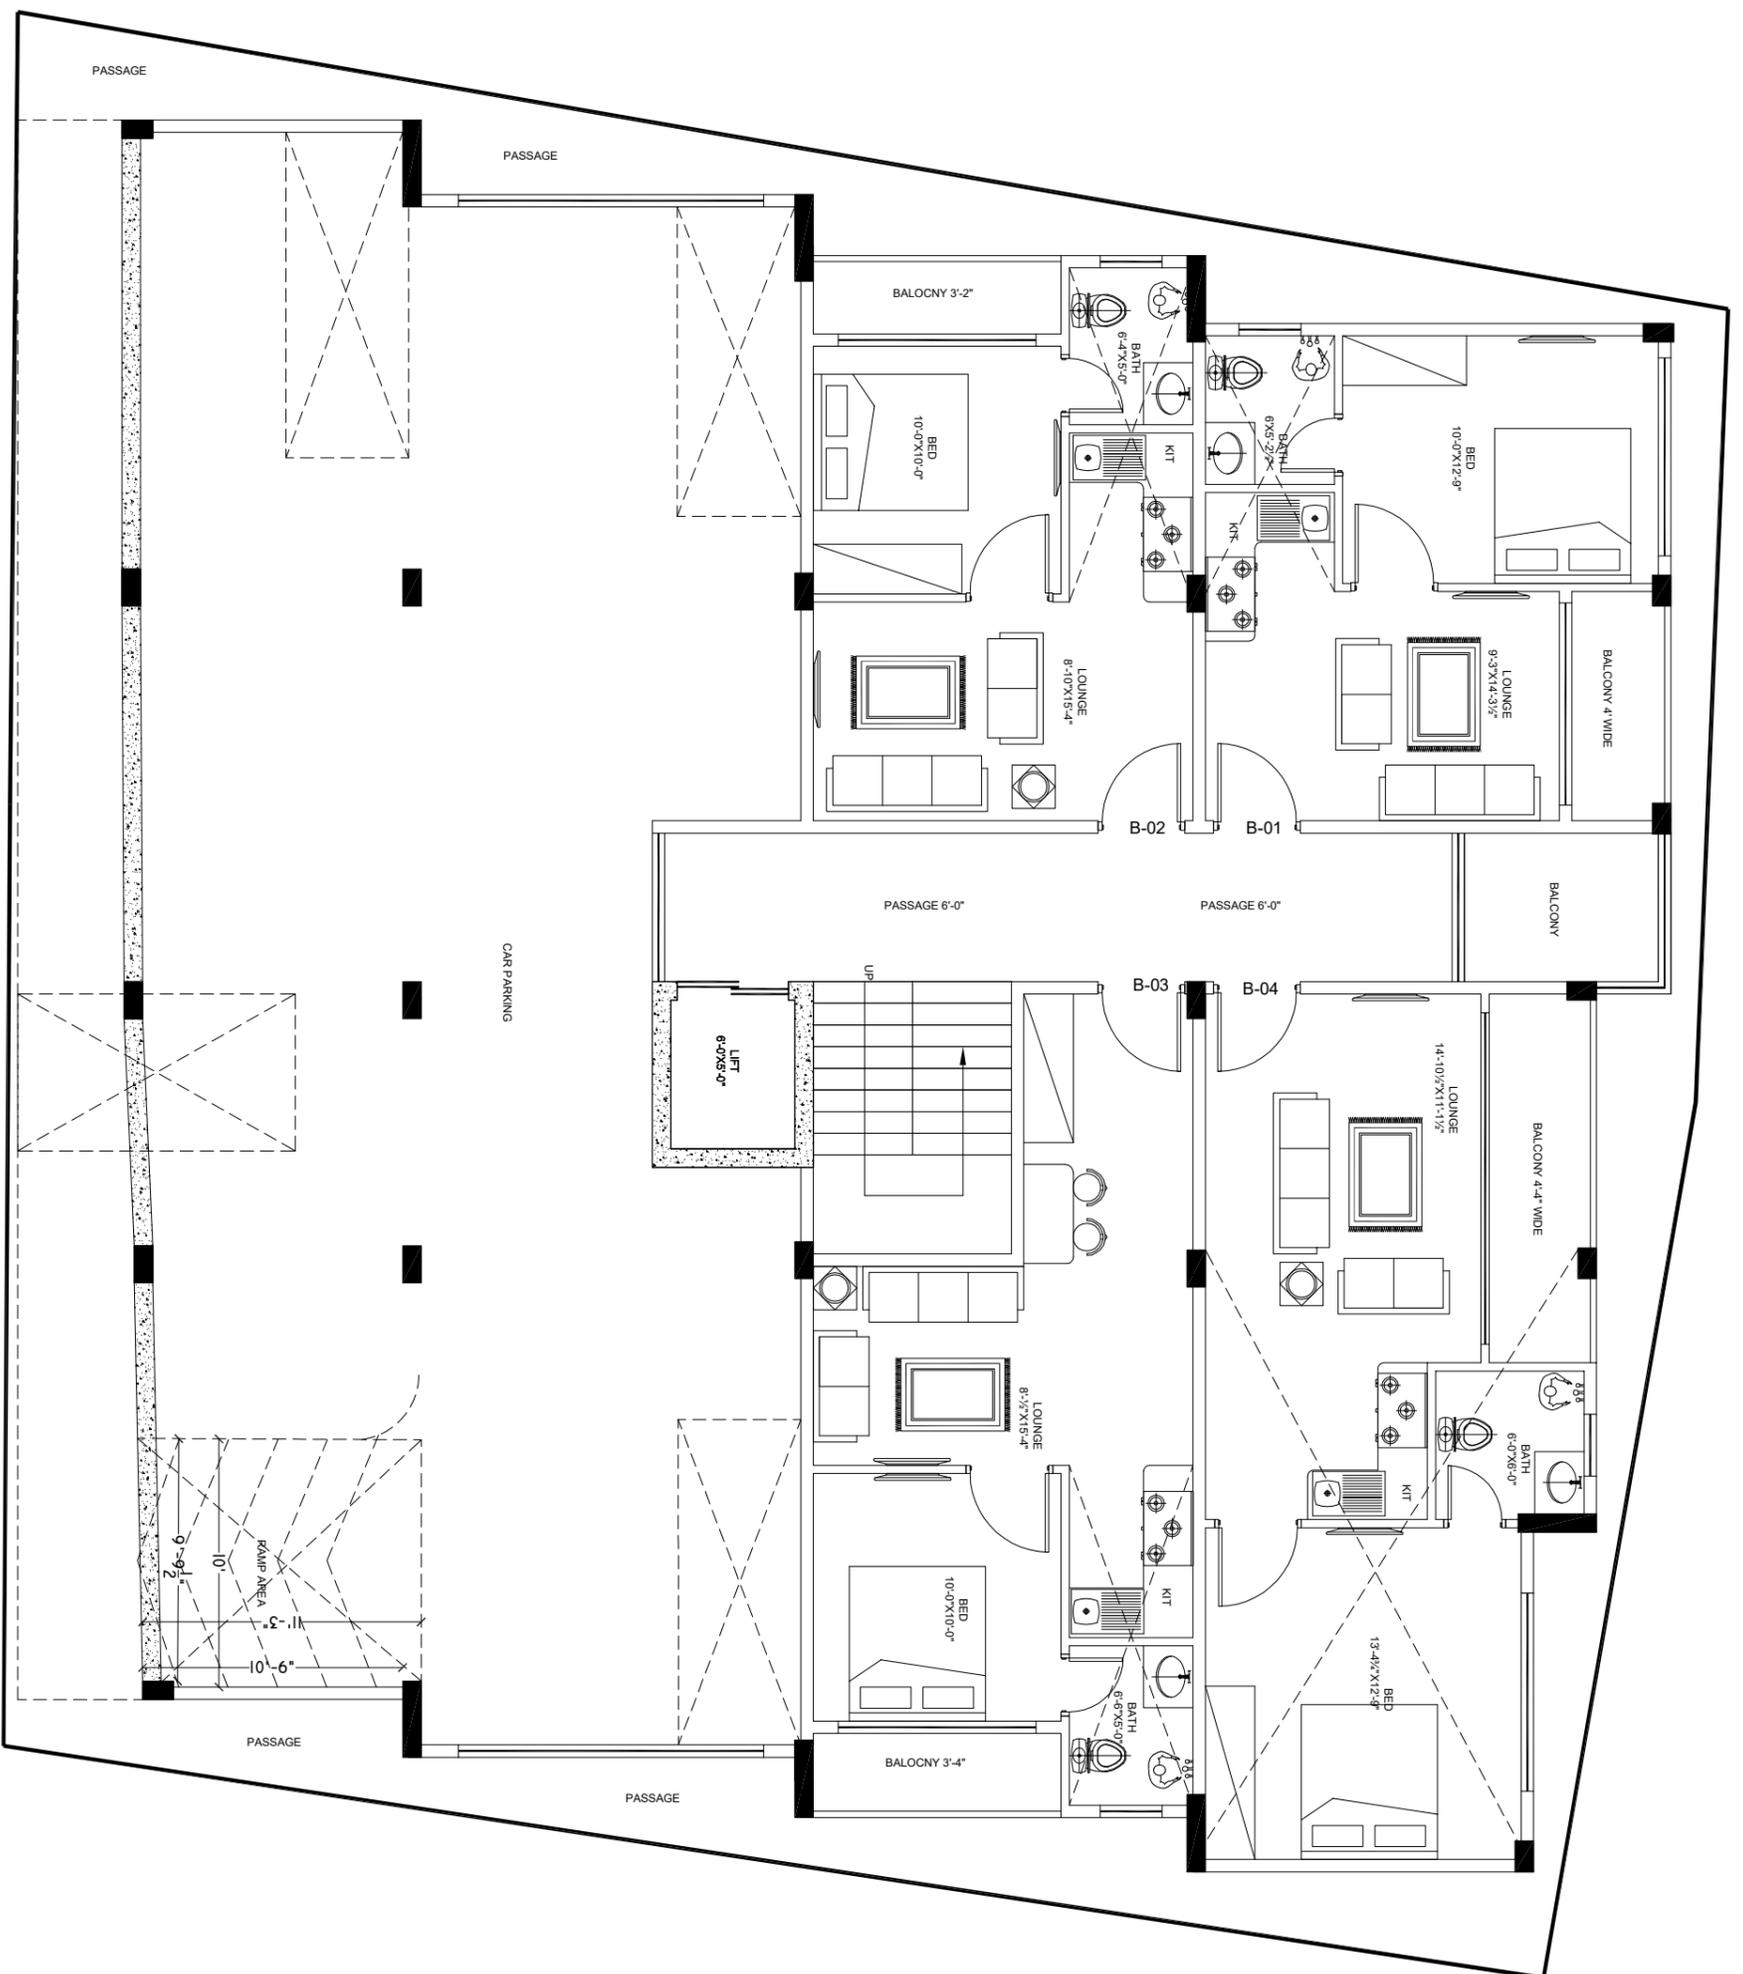

LOWER GROUND-01

Project: AL- NOOR HILL VILLS - II

Dwg. Title: LAYOUT PLAN

Dwg. No: A-02
 Scale: NTS
 Project Code: 00A


Architect: ZEESHAN
 Checked by: AMIR LUTF
 Date: 14-06-2021

SUN DIRECTION



AL-NOOR MARKETING CONSULTANT
 Office# 1-A, 2nd Floor, 15 Shadmam, Jail Road Lahore
 Tel: +92 042 - 35408866, 7
 Info@alnoorconsultants.com

REV-03 (05-07-2021)

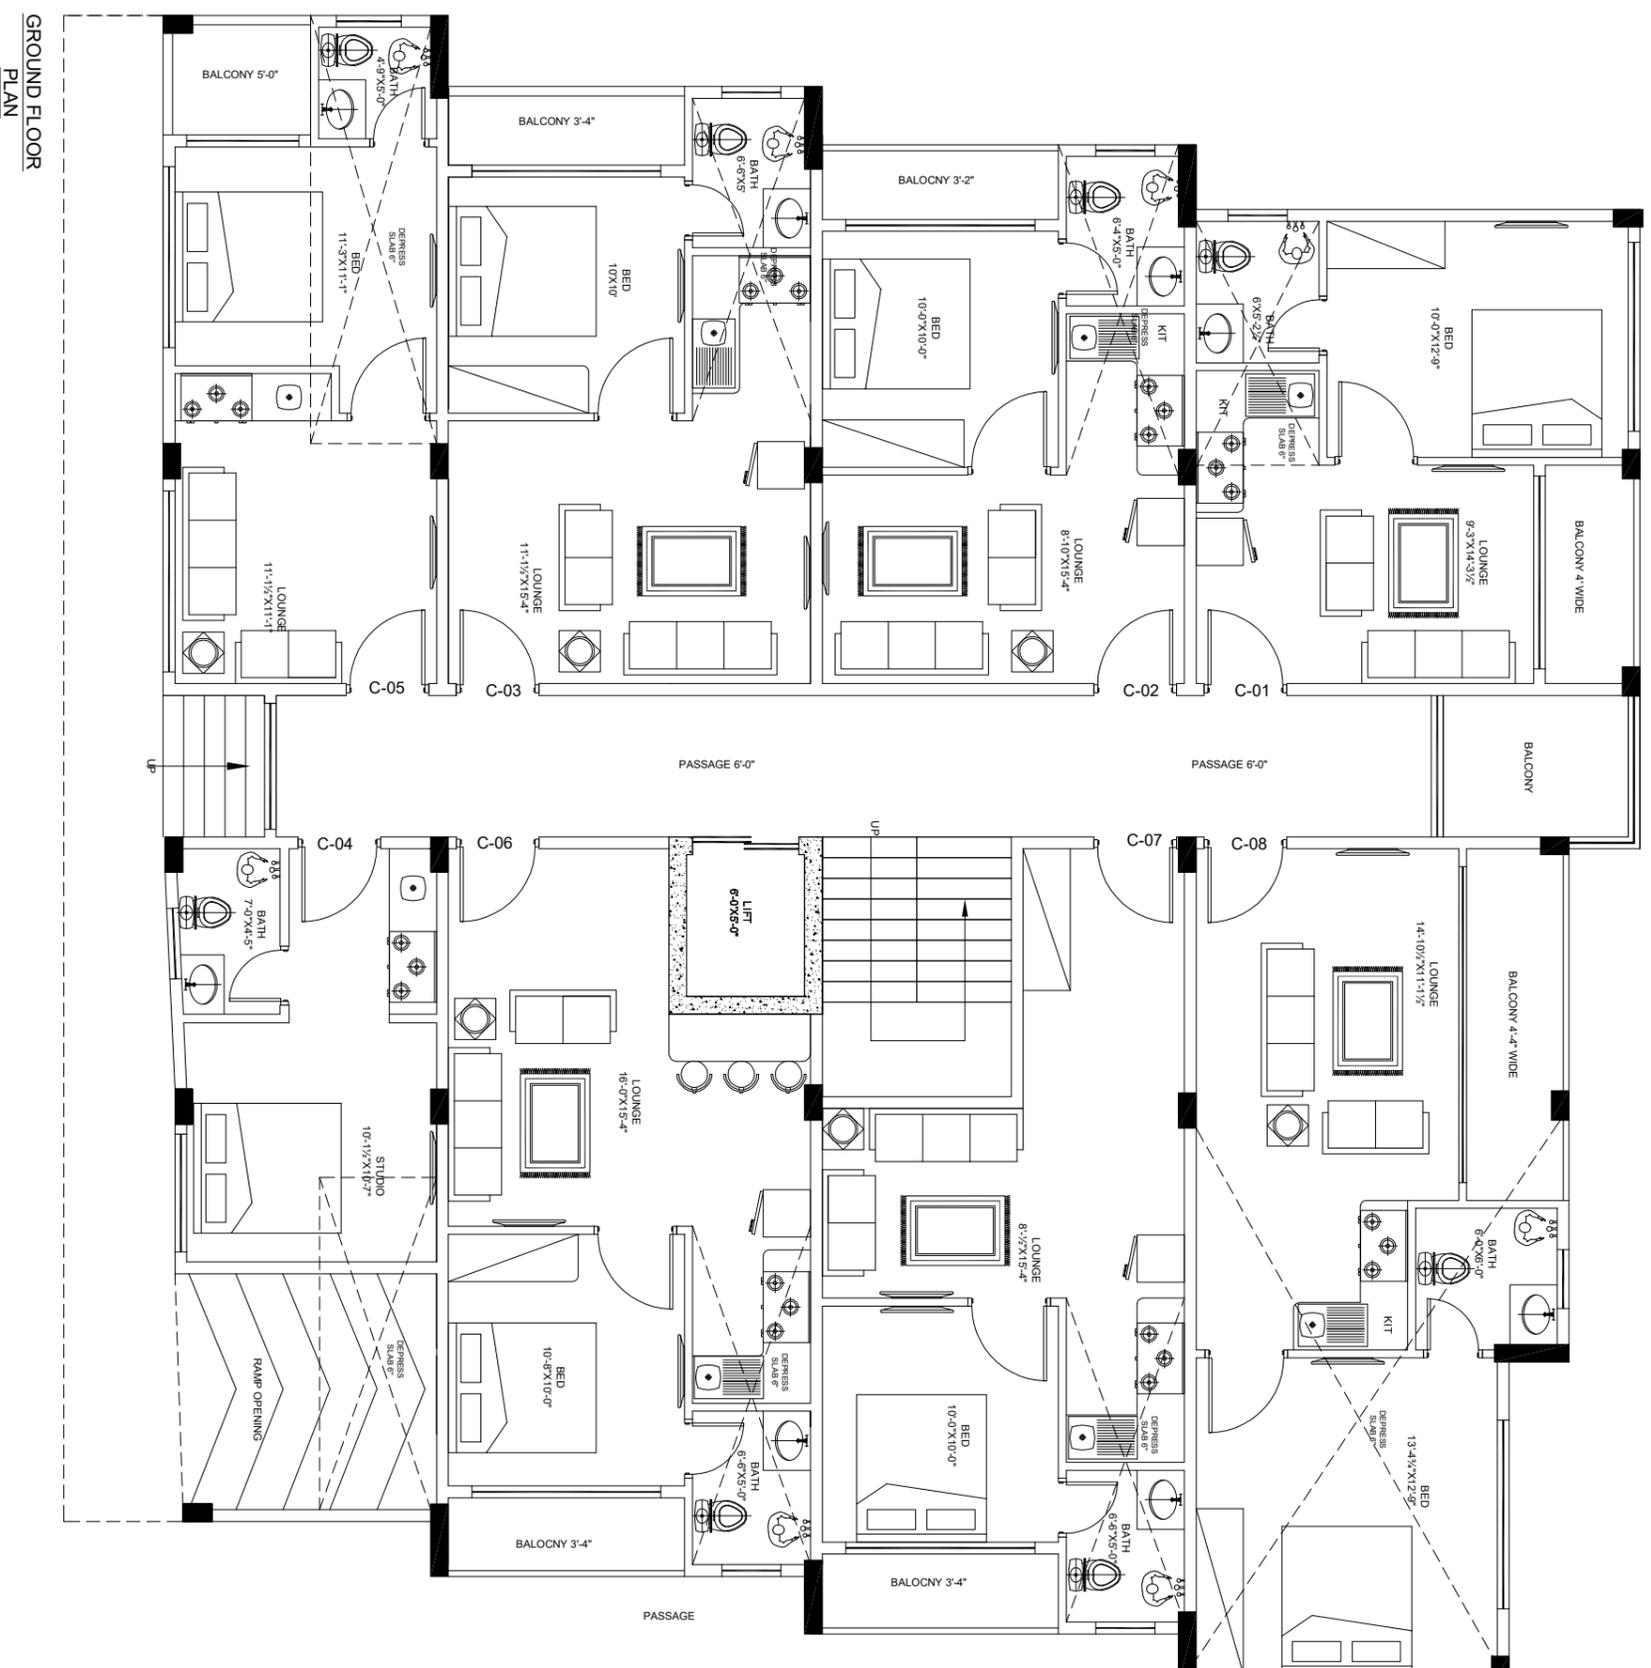

GROUND FLOOR
PLAN

Project: AL- NOOR HILL VILLS - II

Dwg. Title
LAYOUT PLAN


Dwg. No: A-02
Scale: NTS
Project Code: 00A

Architect: ZEESHAN
Checked by: AMIR LUTF
Date: 15-10-2021



AL-NOOR MARKETING CONSULTANT
office# 1-A, 2nd Floor, 15 Shadmam, Jail Road Lahore
Tel: +92 042 - 35408866, 7
Info@alnoorconsultants.com

REV-03 (15-0-2021)

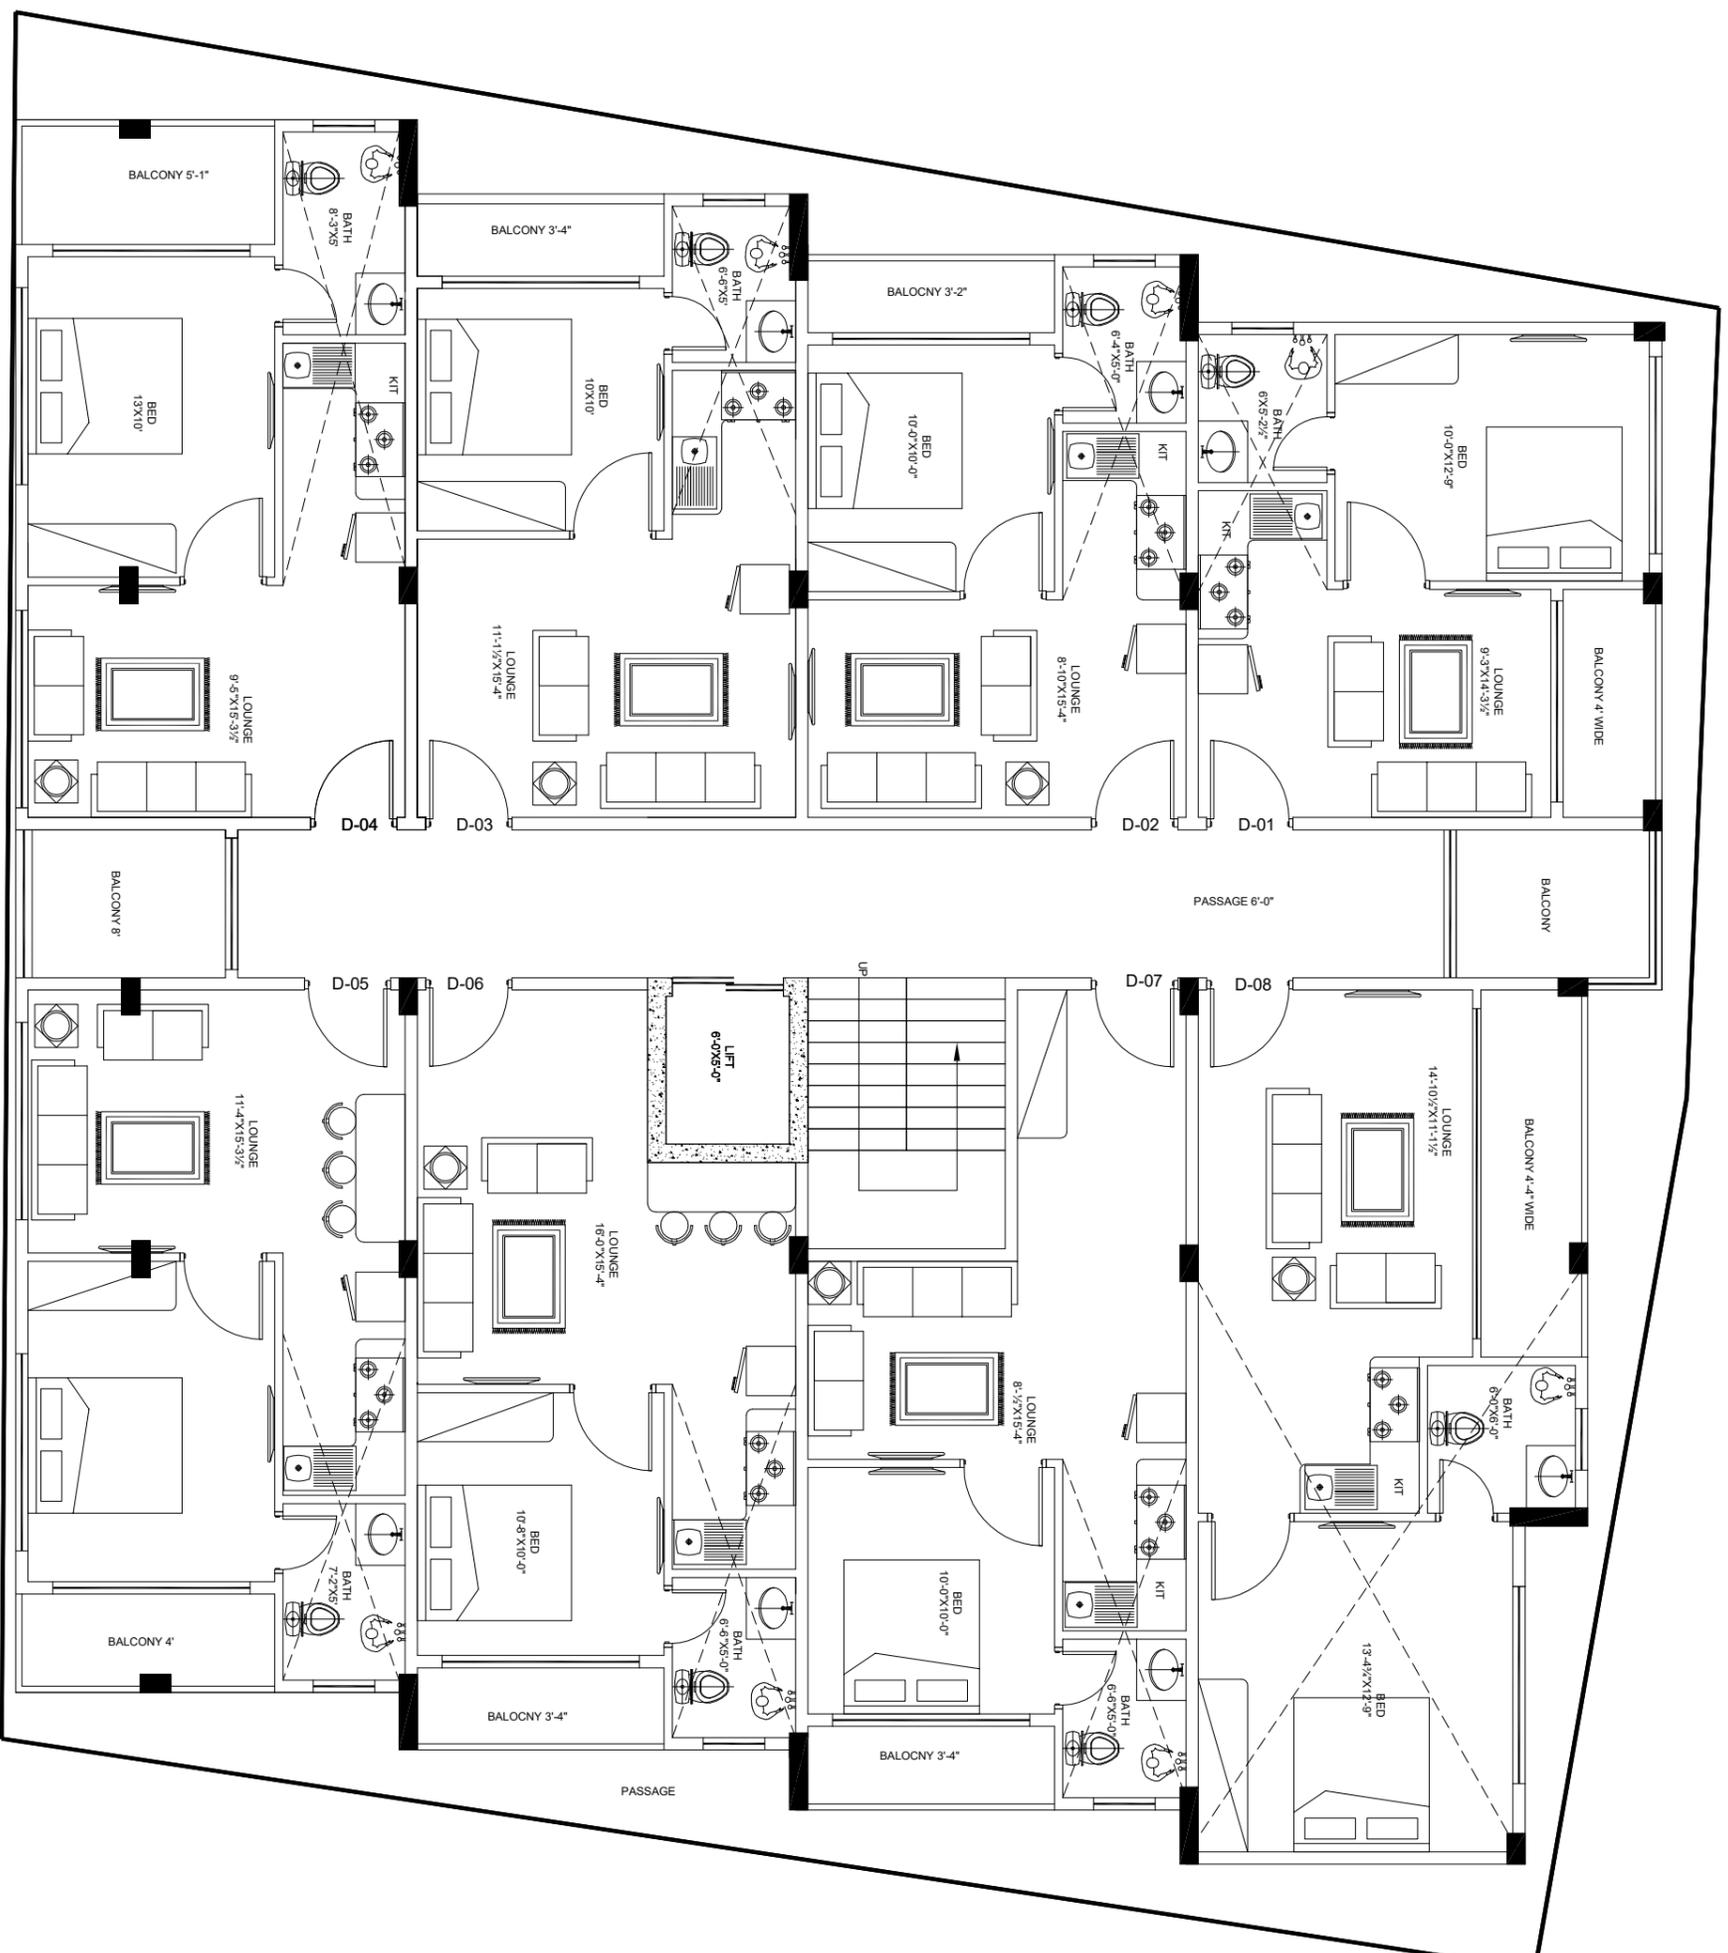

FIRST & SECOND FLOOR PLAN

Project: AL- NOOR HILL VILLS - II

Dwg. Title: LAYOUT PLAN


Dwg. No: A-02
 Scale: NTS
 Project Code: 00A

Architect: ZEESHAN
 Checked by: AMIR LUTF
 Date: 05-07-2021



AL-NOOR MARKETING CONSULTANT
 office# 1-A, 2nd Floor, 15 Shadman, Jail Road Lahore
 Tel: +92 042 - 35408866, 7
 Info@alnoorconsultants.com

REV-02 (05-07-2021)

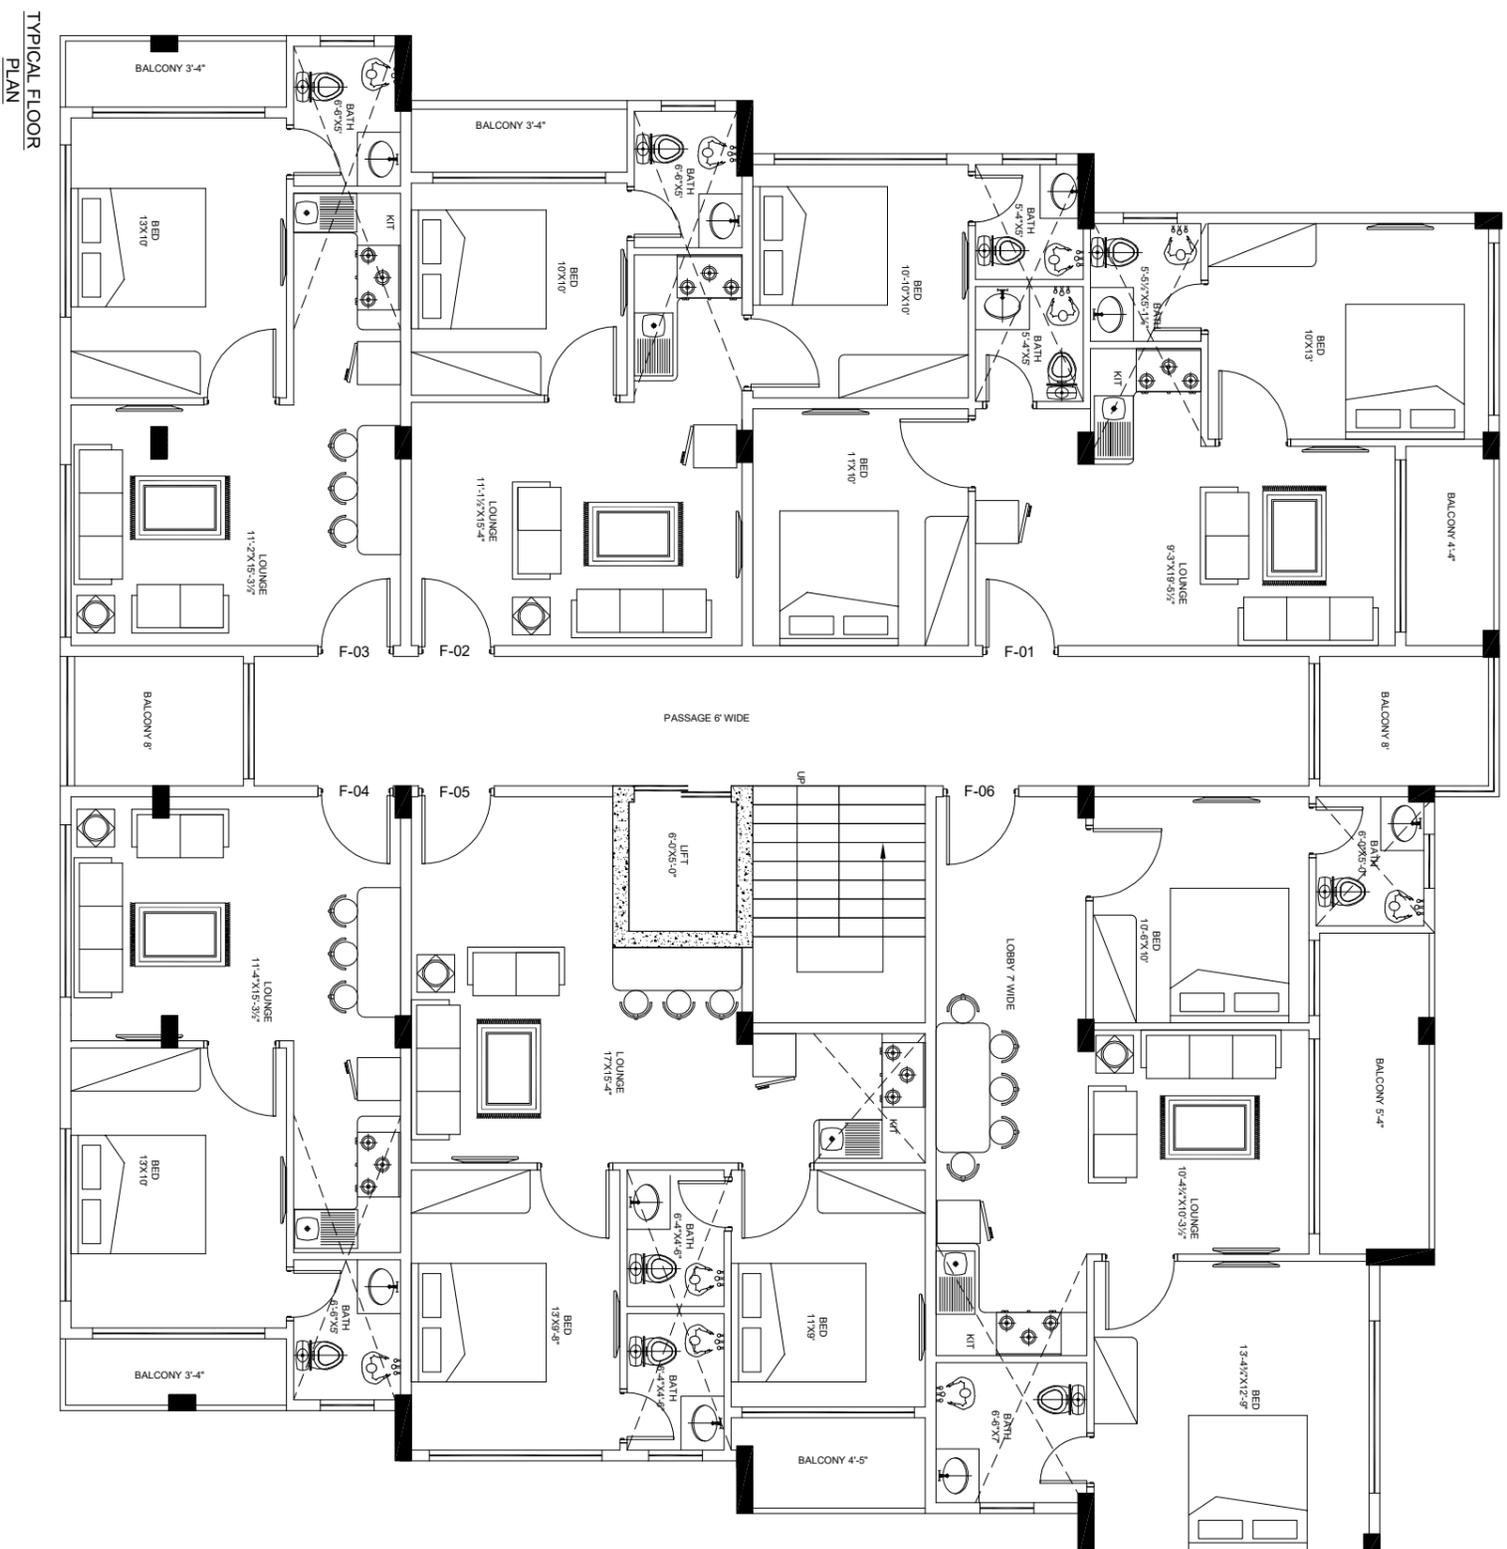

TYPICAL FLOOR
PLAN

Project:
AL- NOOR HILL VILLS - II

Dwg. Title
GRID PLAN

Dwg. No: A-02
Scale: NTS
Project Code: 00A

Architect: ZEESHAN
Checked by: AMIR LUTF
Date: 05-07-2021



AL-NOOR MARKETING CONSULTANT
Office# 1-A, 2nd Floor, 15 Shadmam, Jail Road Lahore
Tel: +92 042 - 35408866, 7
Info@alnoorconsultants.com