


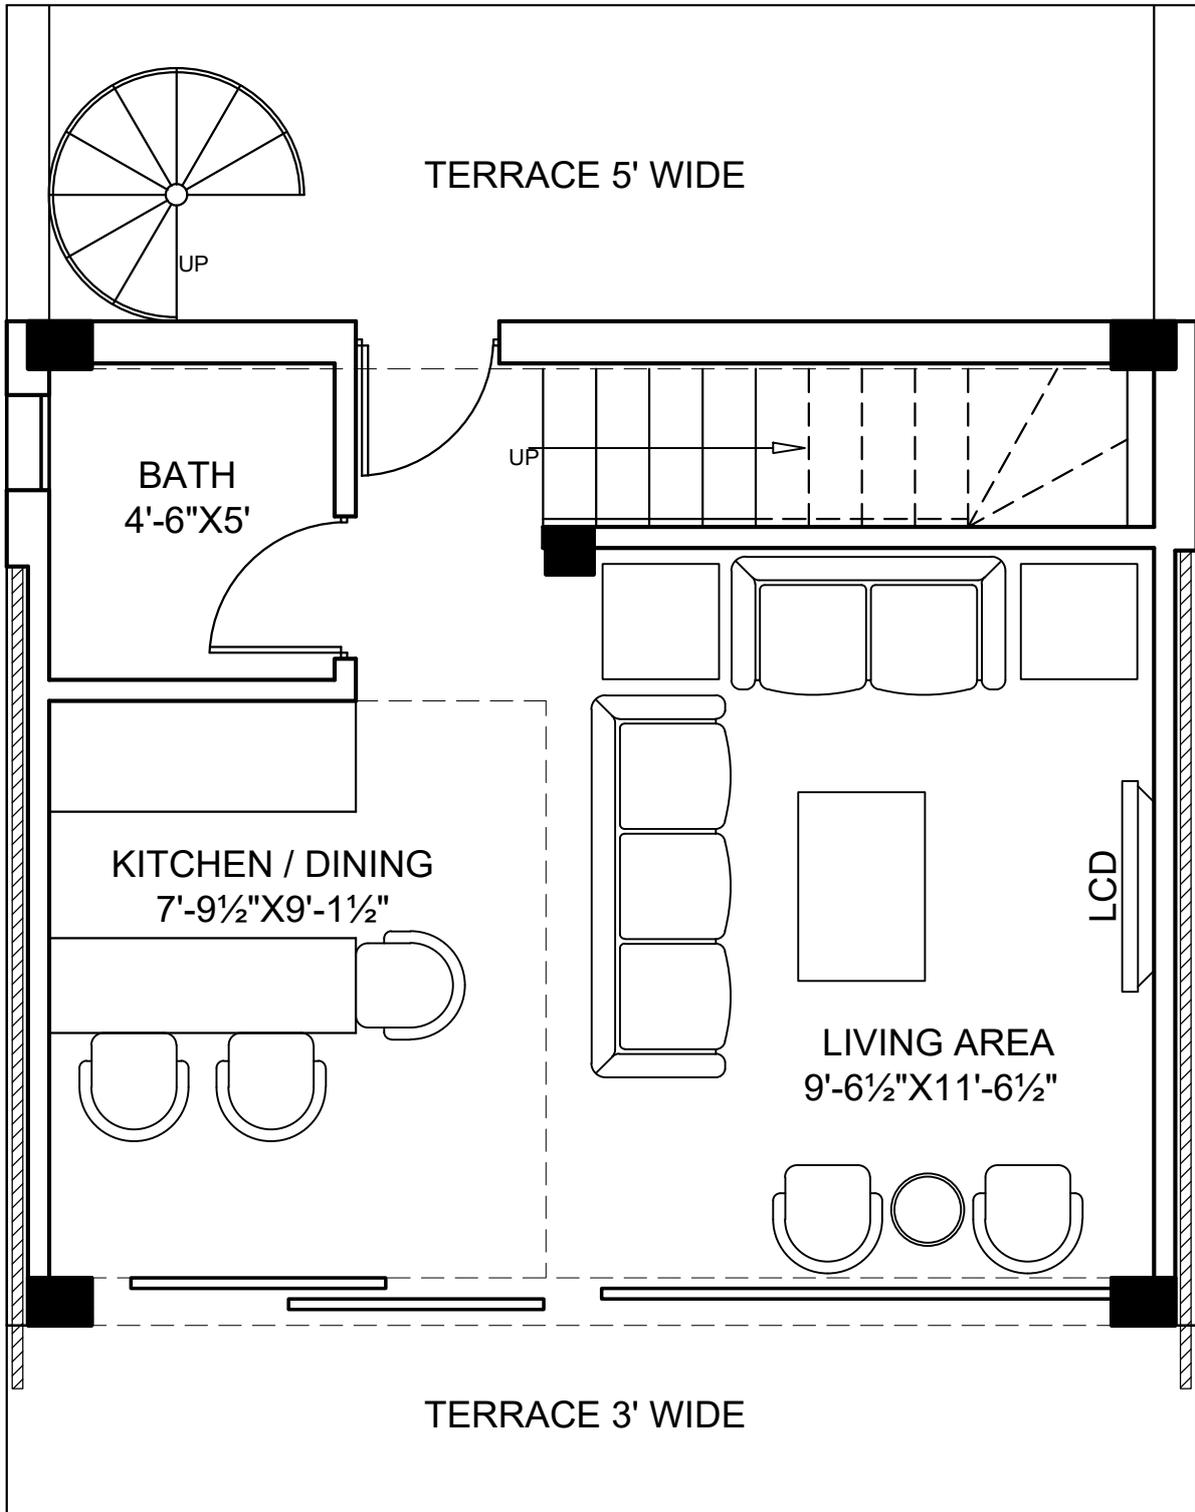

INDEPENDENT POD



www.alnoorconsultants.com



Project:
RESORT PLAN LAYOUT


Dwg. Title
G. FLOOR PLAN

Dwg. No: A-01
Scale: NTS
Project Code: 00A

Architect:
Checked by:
Date: 23-10-2022

SUN DIRECTION

AL-NOOR MARKETING CONSULTANT
Office: 1-A, 2nd Floor, 15 Shadmeh, Jait Road Lahore
Tel: +92 042 - 3548866,7
Info@alnoorconsultants.com

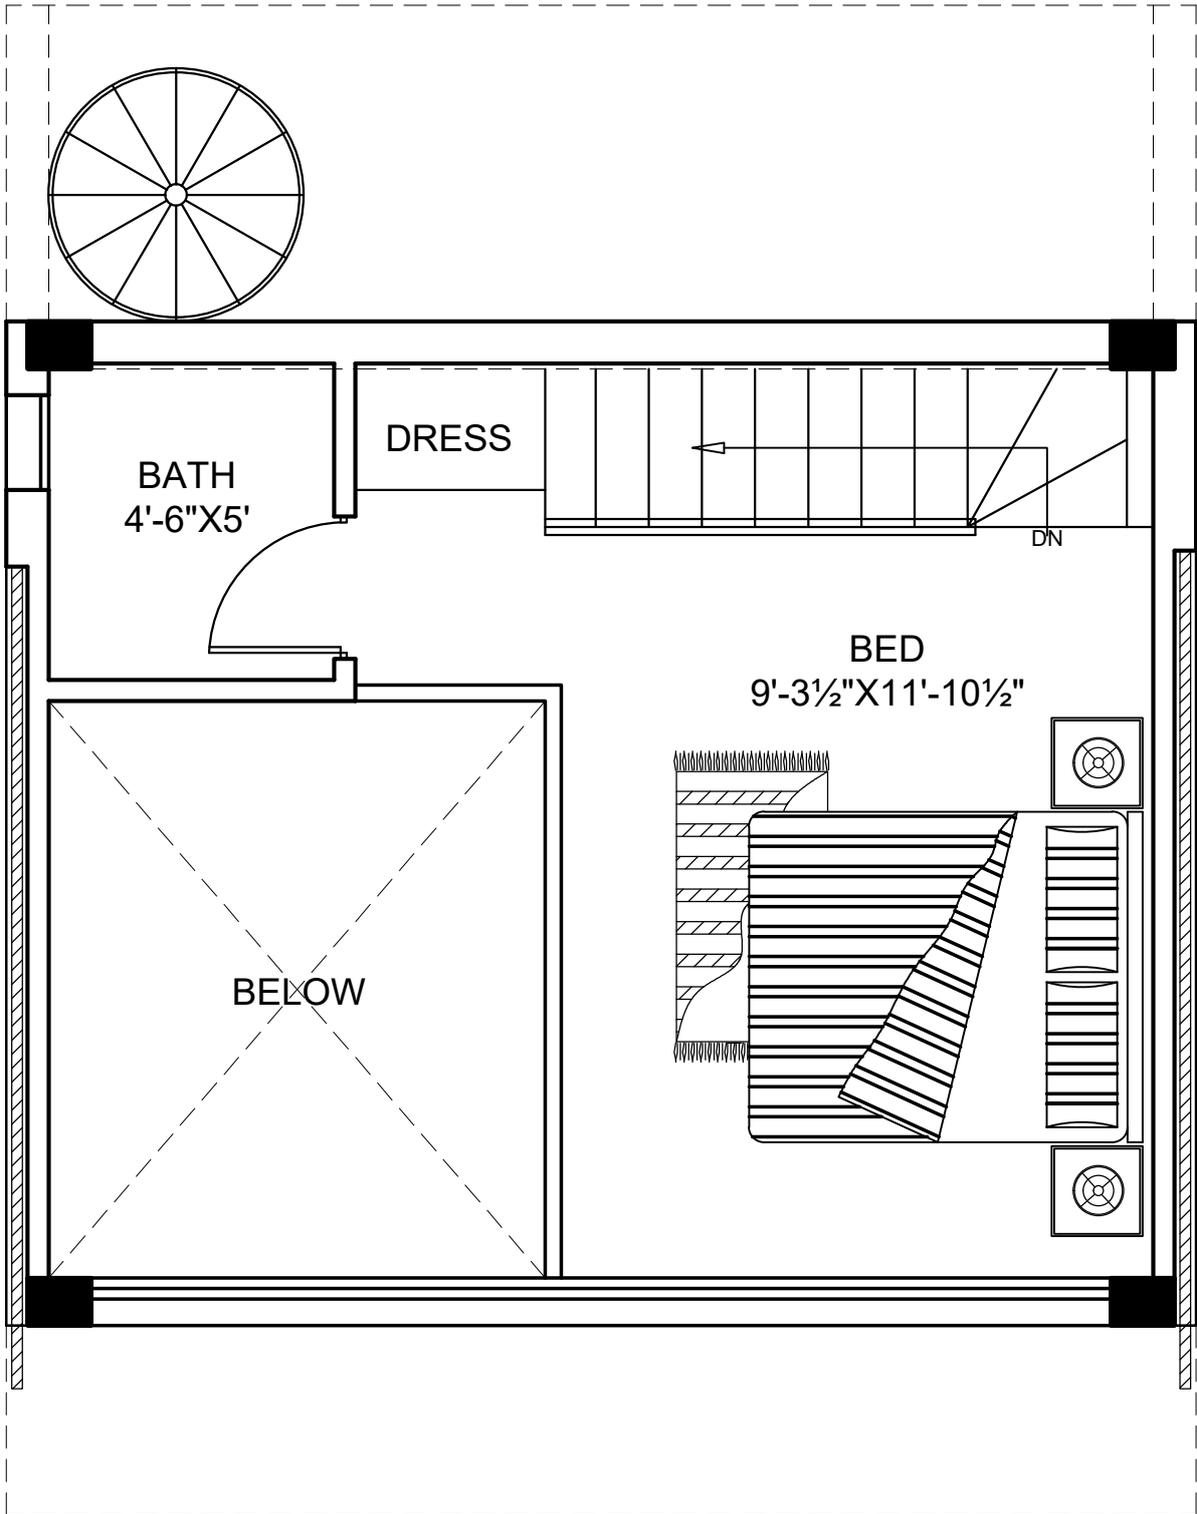

Project:
RESORT PLAN LAYOUT


Dwg. Title
MEZZANINE FLOOR PLAN

Dwg. No: A-02
Scale: NTS
Project Code: 00A

Architect:
Checked by:
Date: 23-10-2022

SUN DIRECTION

AL-NOOR MARKETING CONSULTANT
Office: 1-A, 2nd Floor, 15 Shattara, Jait Road, Lahore.
Tel: +92 042 - 35488666,7
Info@alnoorconsultants.com

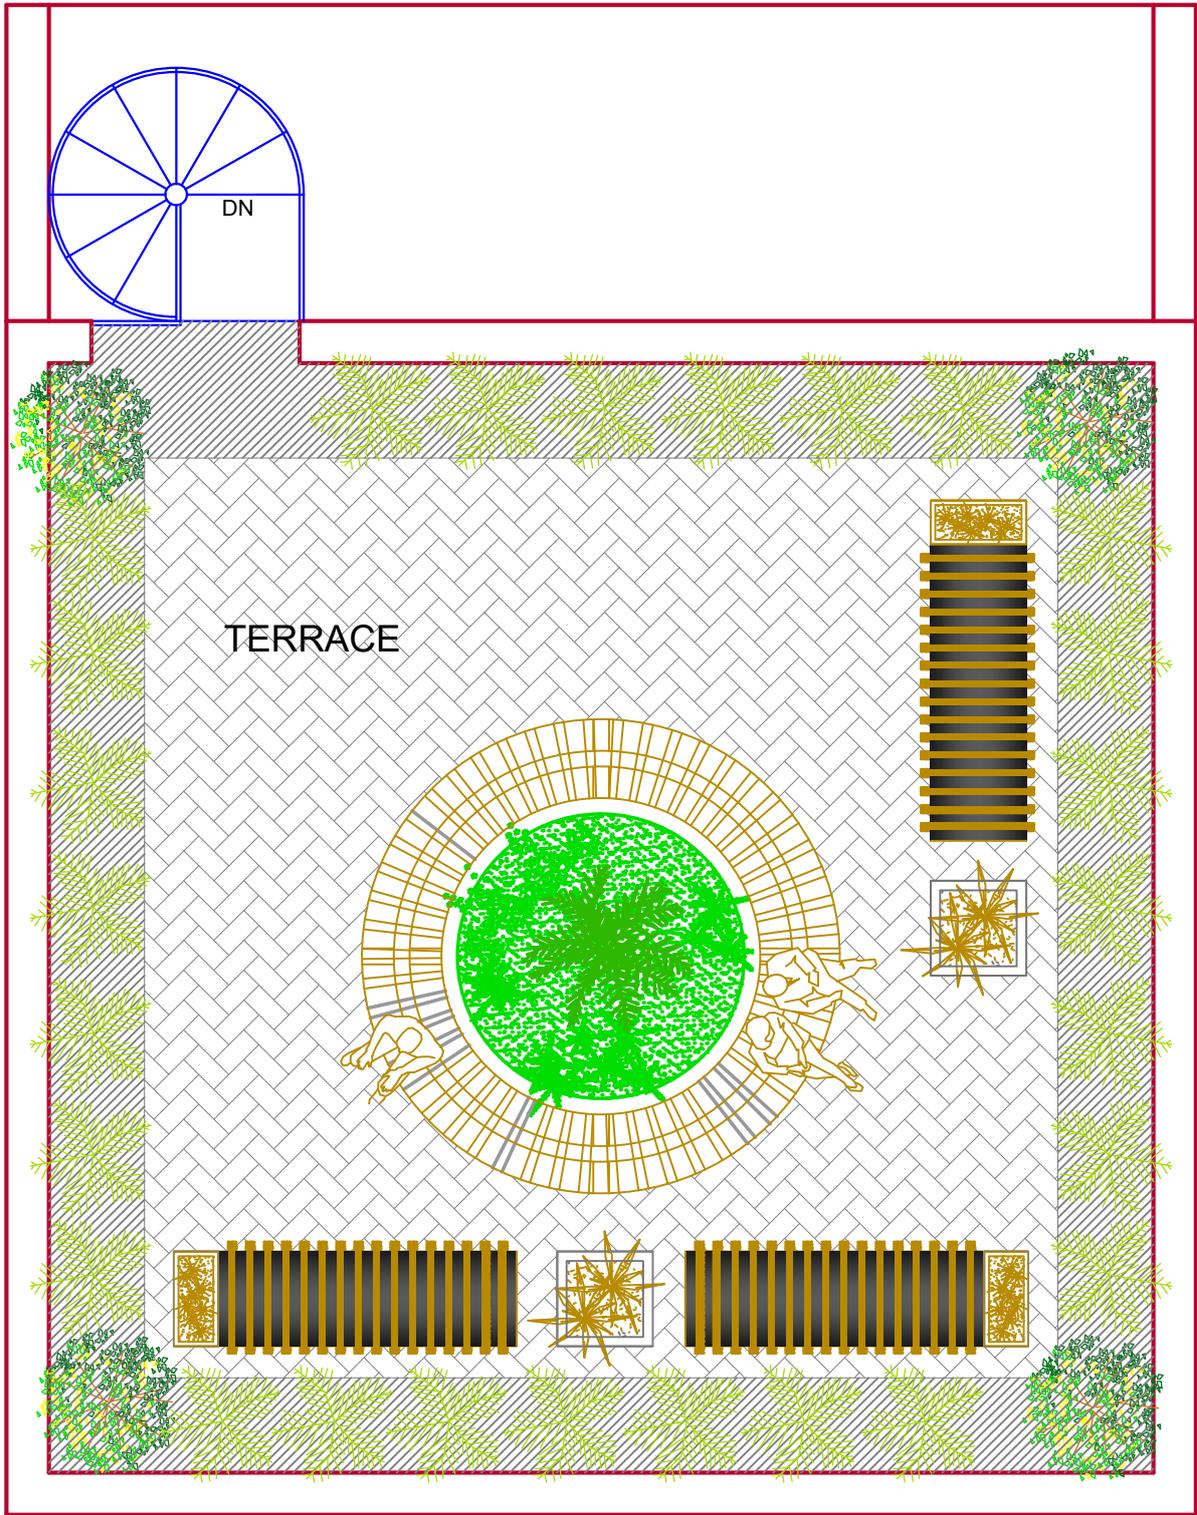

Project:
RESORT PLAN LAYOUT

Dwg. Title
TOP ROOF PLAN


Dwg. No: A-03
Scale: NTS
Project Code: 00A

Architect:
Checked by:
Date: 23-10-2022

SUN DIRECTION

AL NOOR CONSULTANTS

AL-NOOR MARKETING CONSULTANT
Office: 1-A, 2nd Floor, 15 Shalman, Jari Road Lahore
Tel: +92 042 - 3548866,7
Info@alnoorconsultants.com

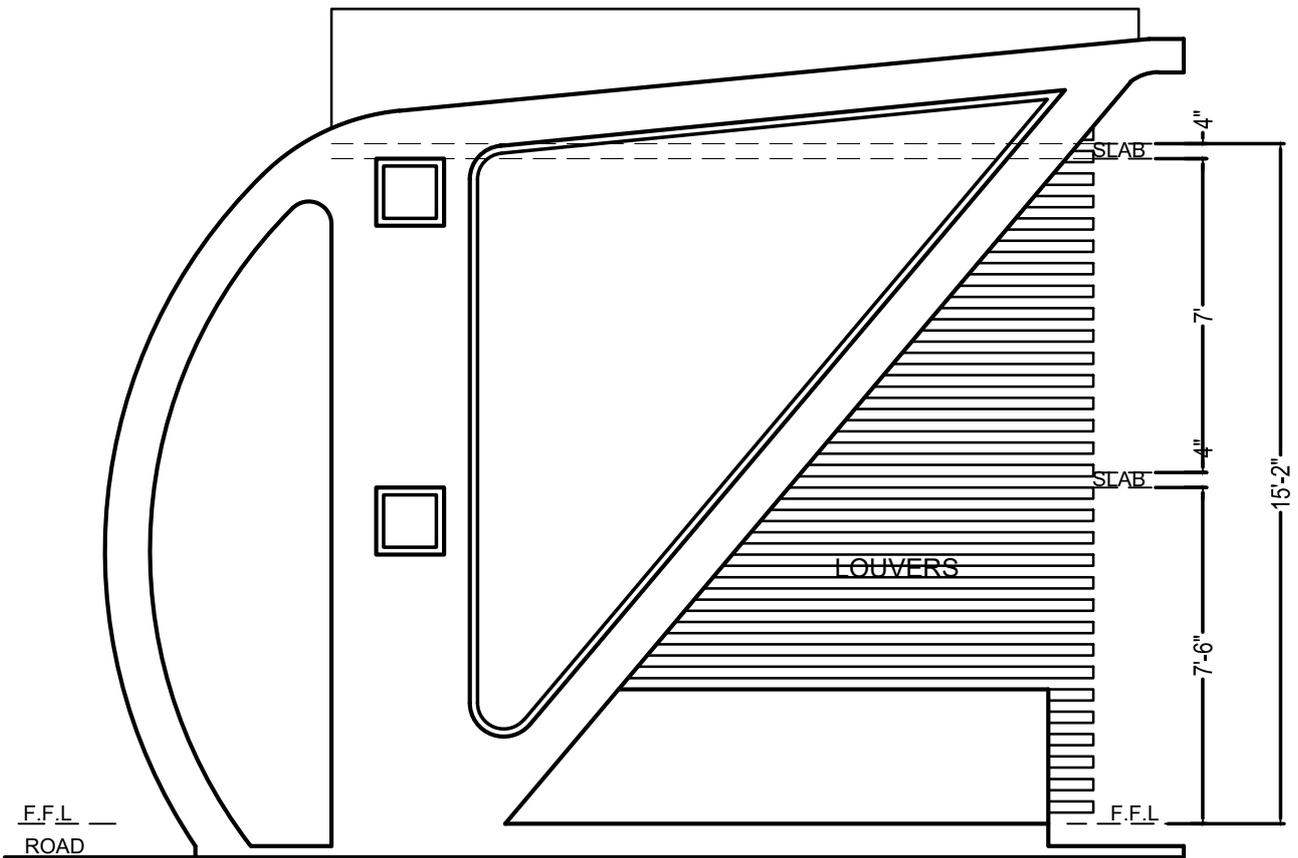

Project:
RESORT PLAN LAYOUT

Dwg. Title
TOP ROOF PLAN

Dwg. No: A-04
Scale: NTS
Project Code: 00A

Architect:
Checked by:
Date: 23-10-2022

SUN DIRECTION

AL-NOOR CONSULTANTS

AL-NOOR MARKETING CONSULTANT
Office: 1-A, 2nd Floor, 15 Shadmeh, Jari Road Lahore
Tel: +92 042 - 3548866,7
Info@alnoorconsultants.com